


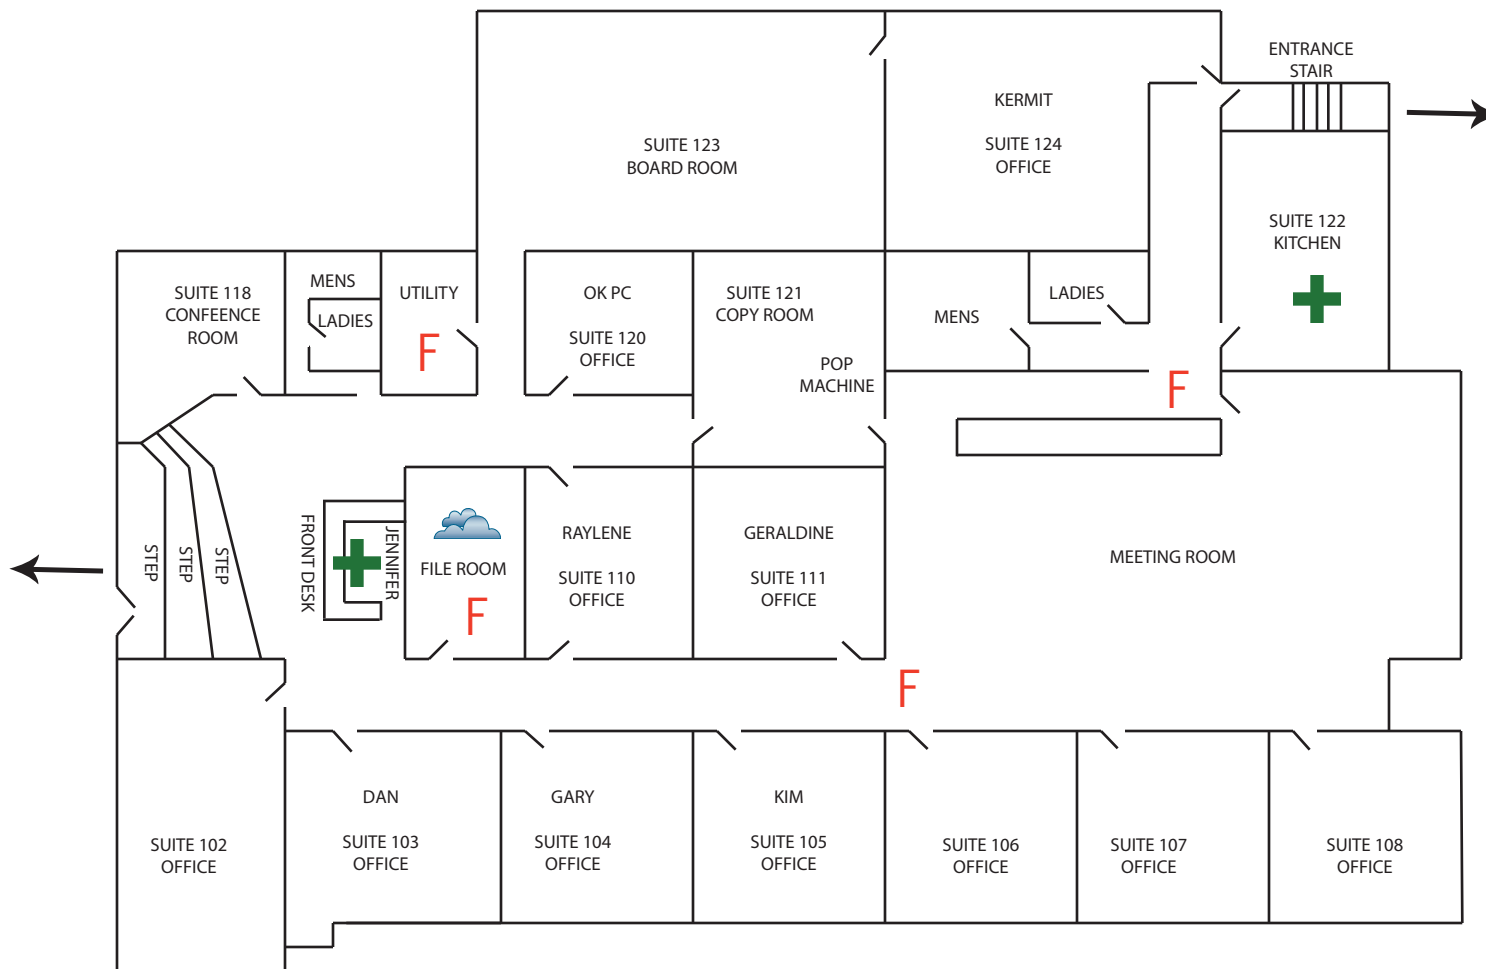

BUILDING PLAN



SYMBOL KEY:

	EMERGENCY EXIT	F	FIRE EXTINGUISHER
	STORM SHELTER	+	FIRST-AID KIT